


[illegible]

B No: 918000167.800B
 DATE: 11-19-09
 DRAWN: JJK
 CHECK:

REVISIONS:

A	1-21-10 REVISED ARCH'LS.
B	1-22-10 REVISED DIMENSIONS

 


SOIL DATA

Source: **MLA LABS**
Date: **11-2009**
Design P.l.: **28**

	Center	Edge
Em:	5.0	3.1
Ym:	1.7	0.6



SHEET
OF 2

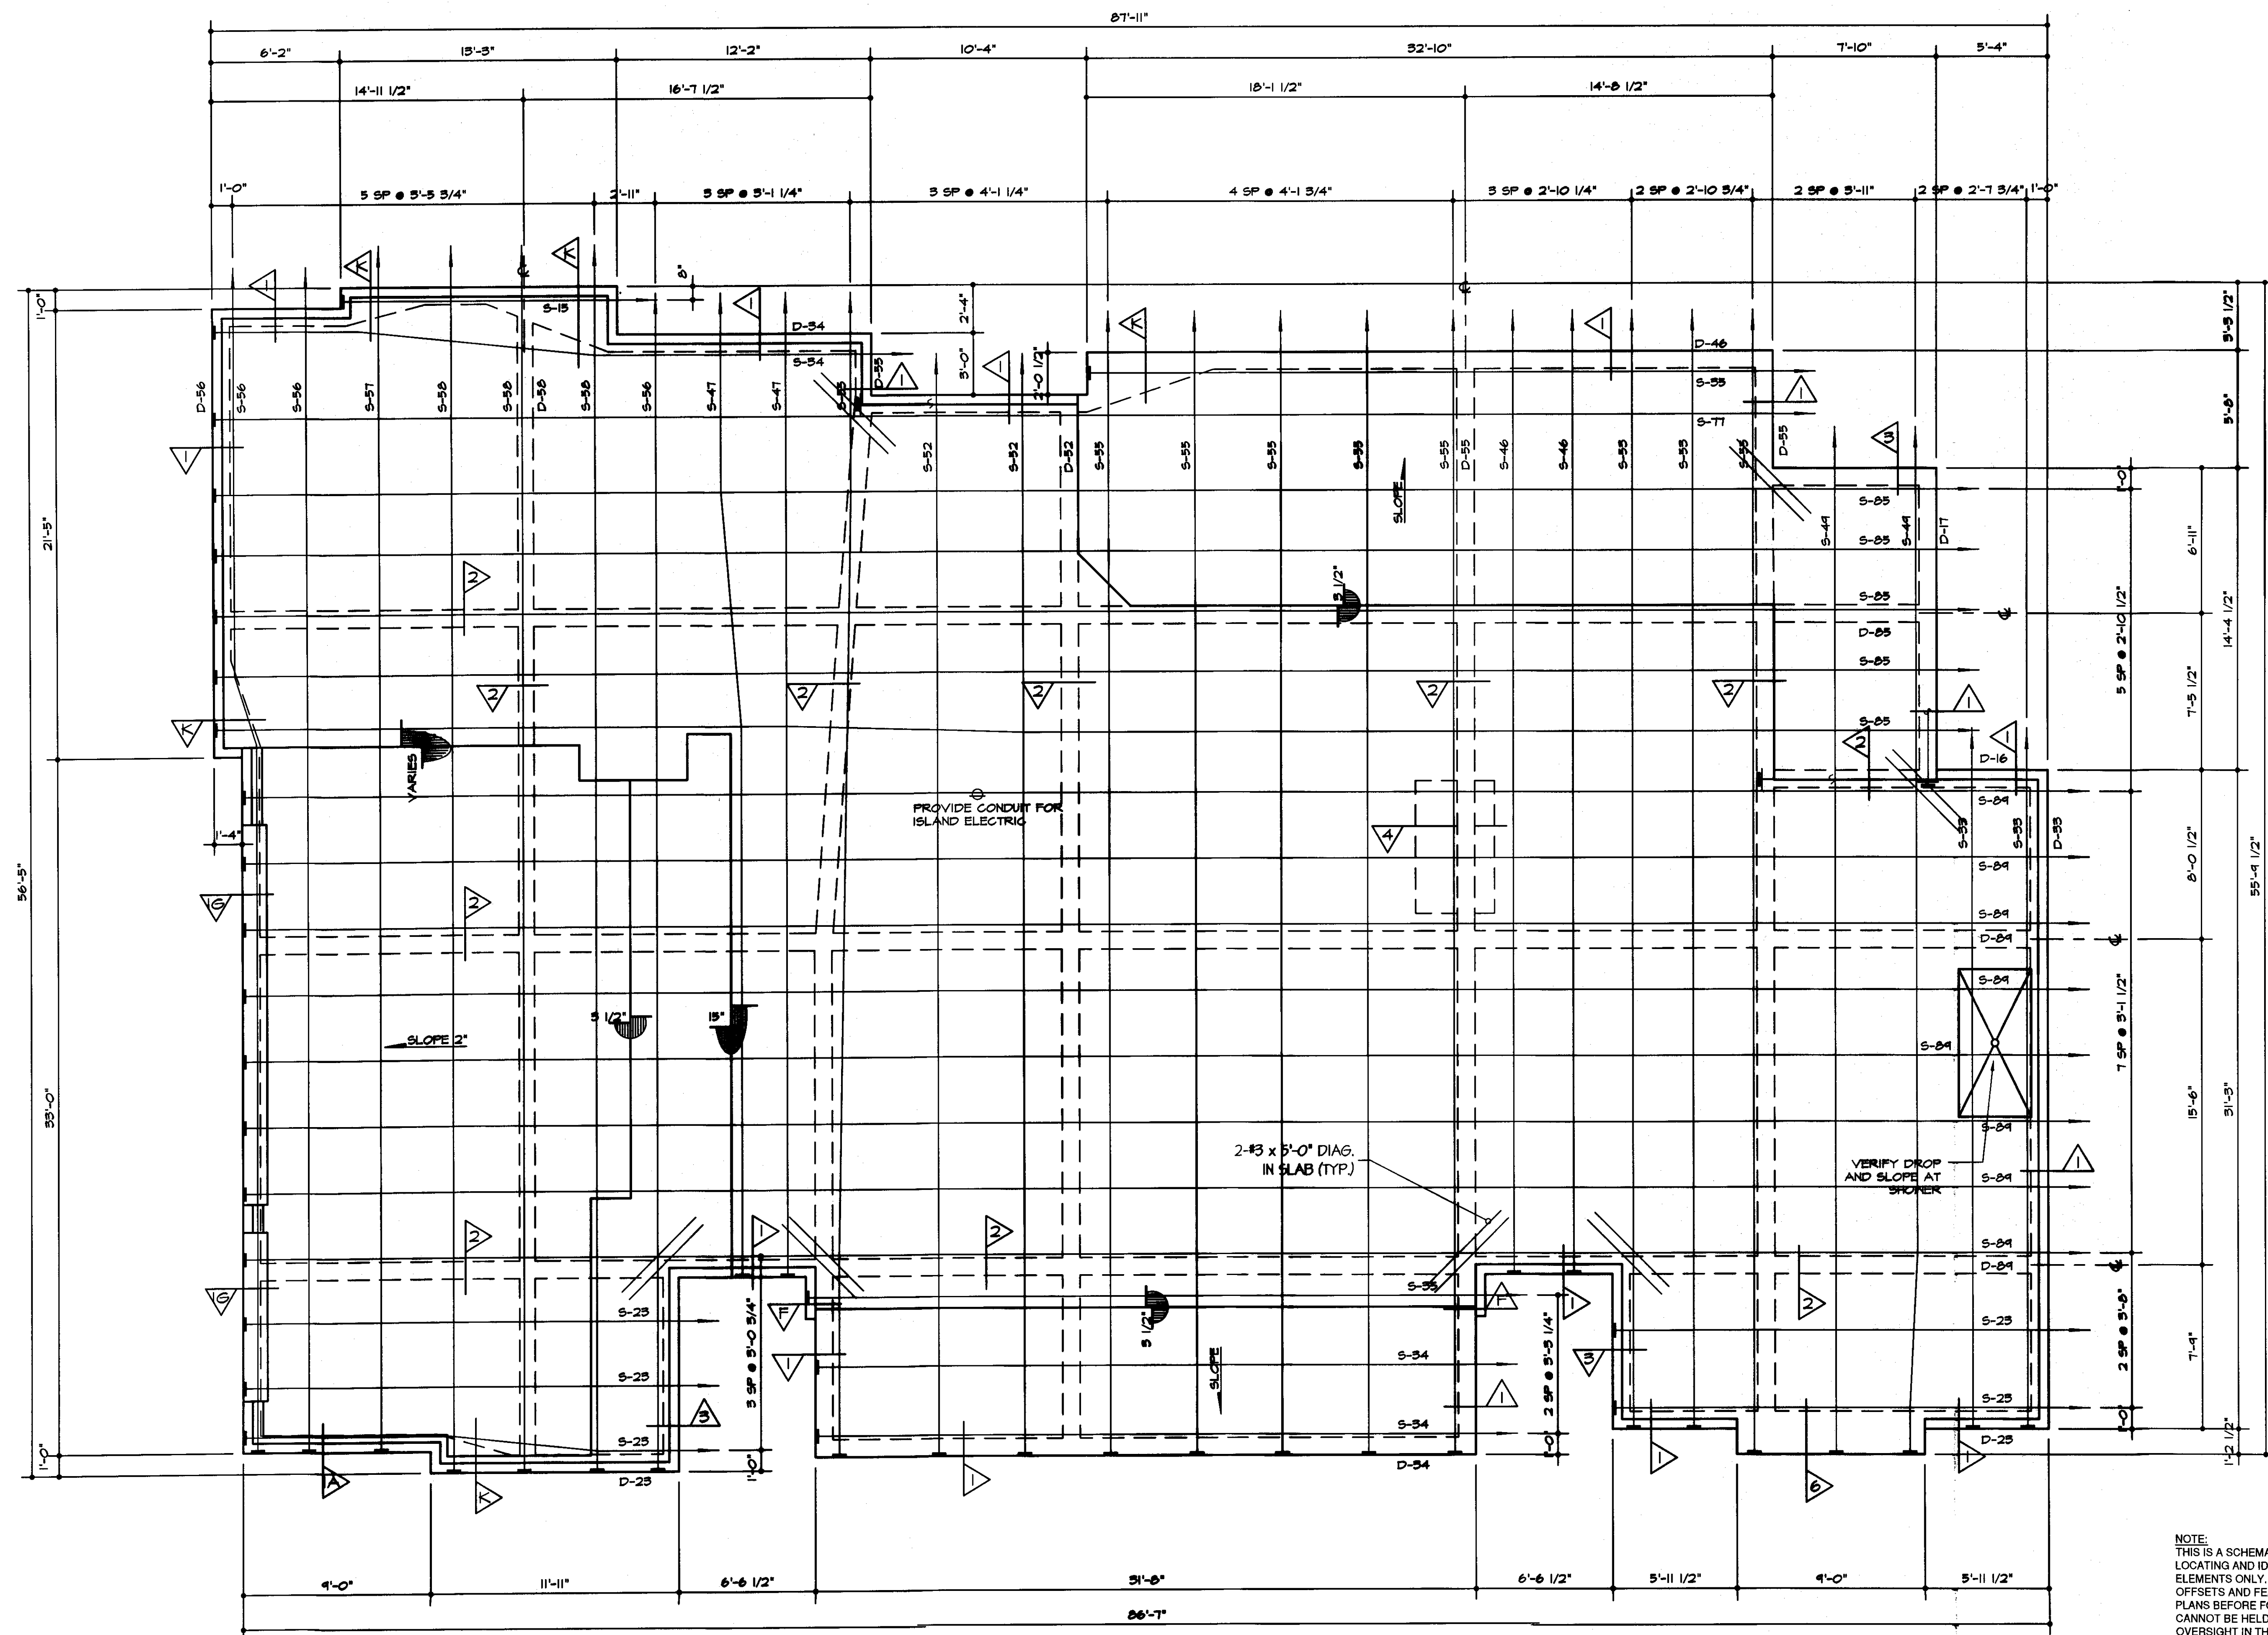

NOTE:
THIS IS A SCHEMATIC **PLAN FOR THE PURPOSE OF**
LOCATING AND IDENTIFYING **FOUNDATION REINFORCING**
ELEMENTS ONLY. **VERIFY ALL DIMENSIONS, DROPS,**
OFFSETS AND FEATURES WITH THE ARCHITECTURAL
PLANS BEFORE FORMING THE FOUNDATION. MILAW
CANNOT BE HELD LIABLE FOR ANY CONTRACTOR
OVERSIGHT IN THIS REGARD. DO NOT FORM
FOUNDATION USING THESE PLANS. DIMENSIONAL
CONTROL IS THE RESPONSIBILITY OF THE ARCHITECT.
USE THESE PLANS FOR THE PLACEMENT OF THE GRADE
BEAMS AND REINFORCEMENT.

THIS FOUNDATION ASSUMES LEVEL SITE
CONDITIONS. IF UNDERSLAB FORMING FILL
AND/OR UNAPPROVED FILL DEPTH EXCEEDS 60"
CONTACT ENGINEER FOR REDESIGN. VERIFY
ALL DIMENSIONS WITH ARCHITECTURALS. DO NOT
USE THESE PLANS FOR SETTING FORMS.

FOUNDATION PLAN
1/4" = 1'-0"