


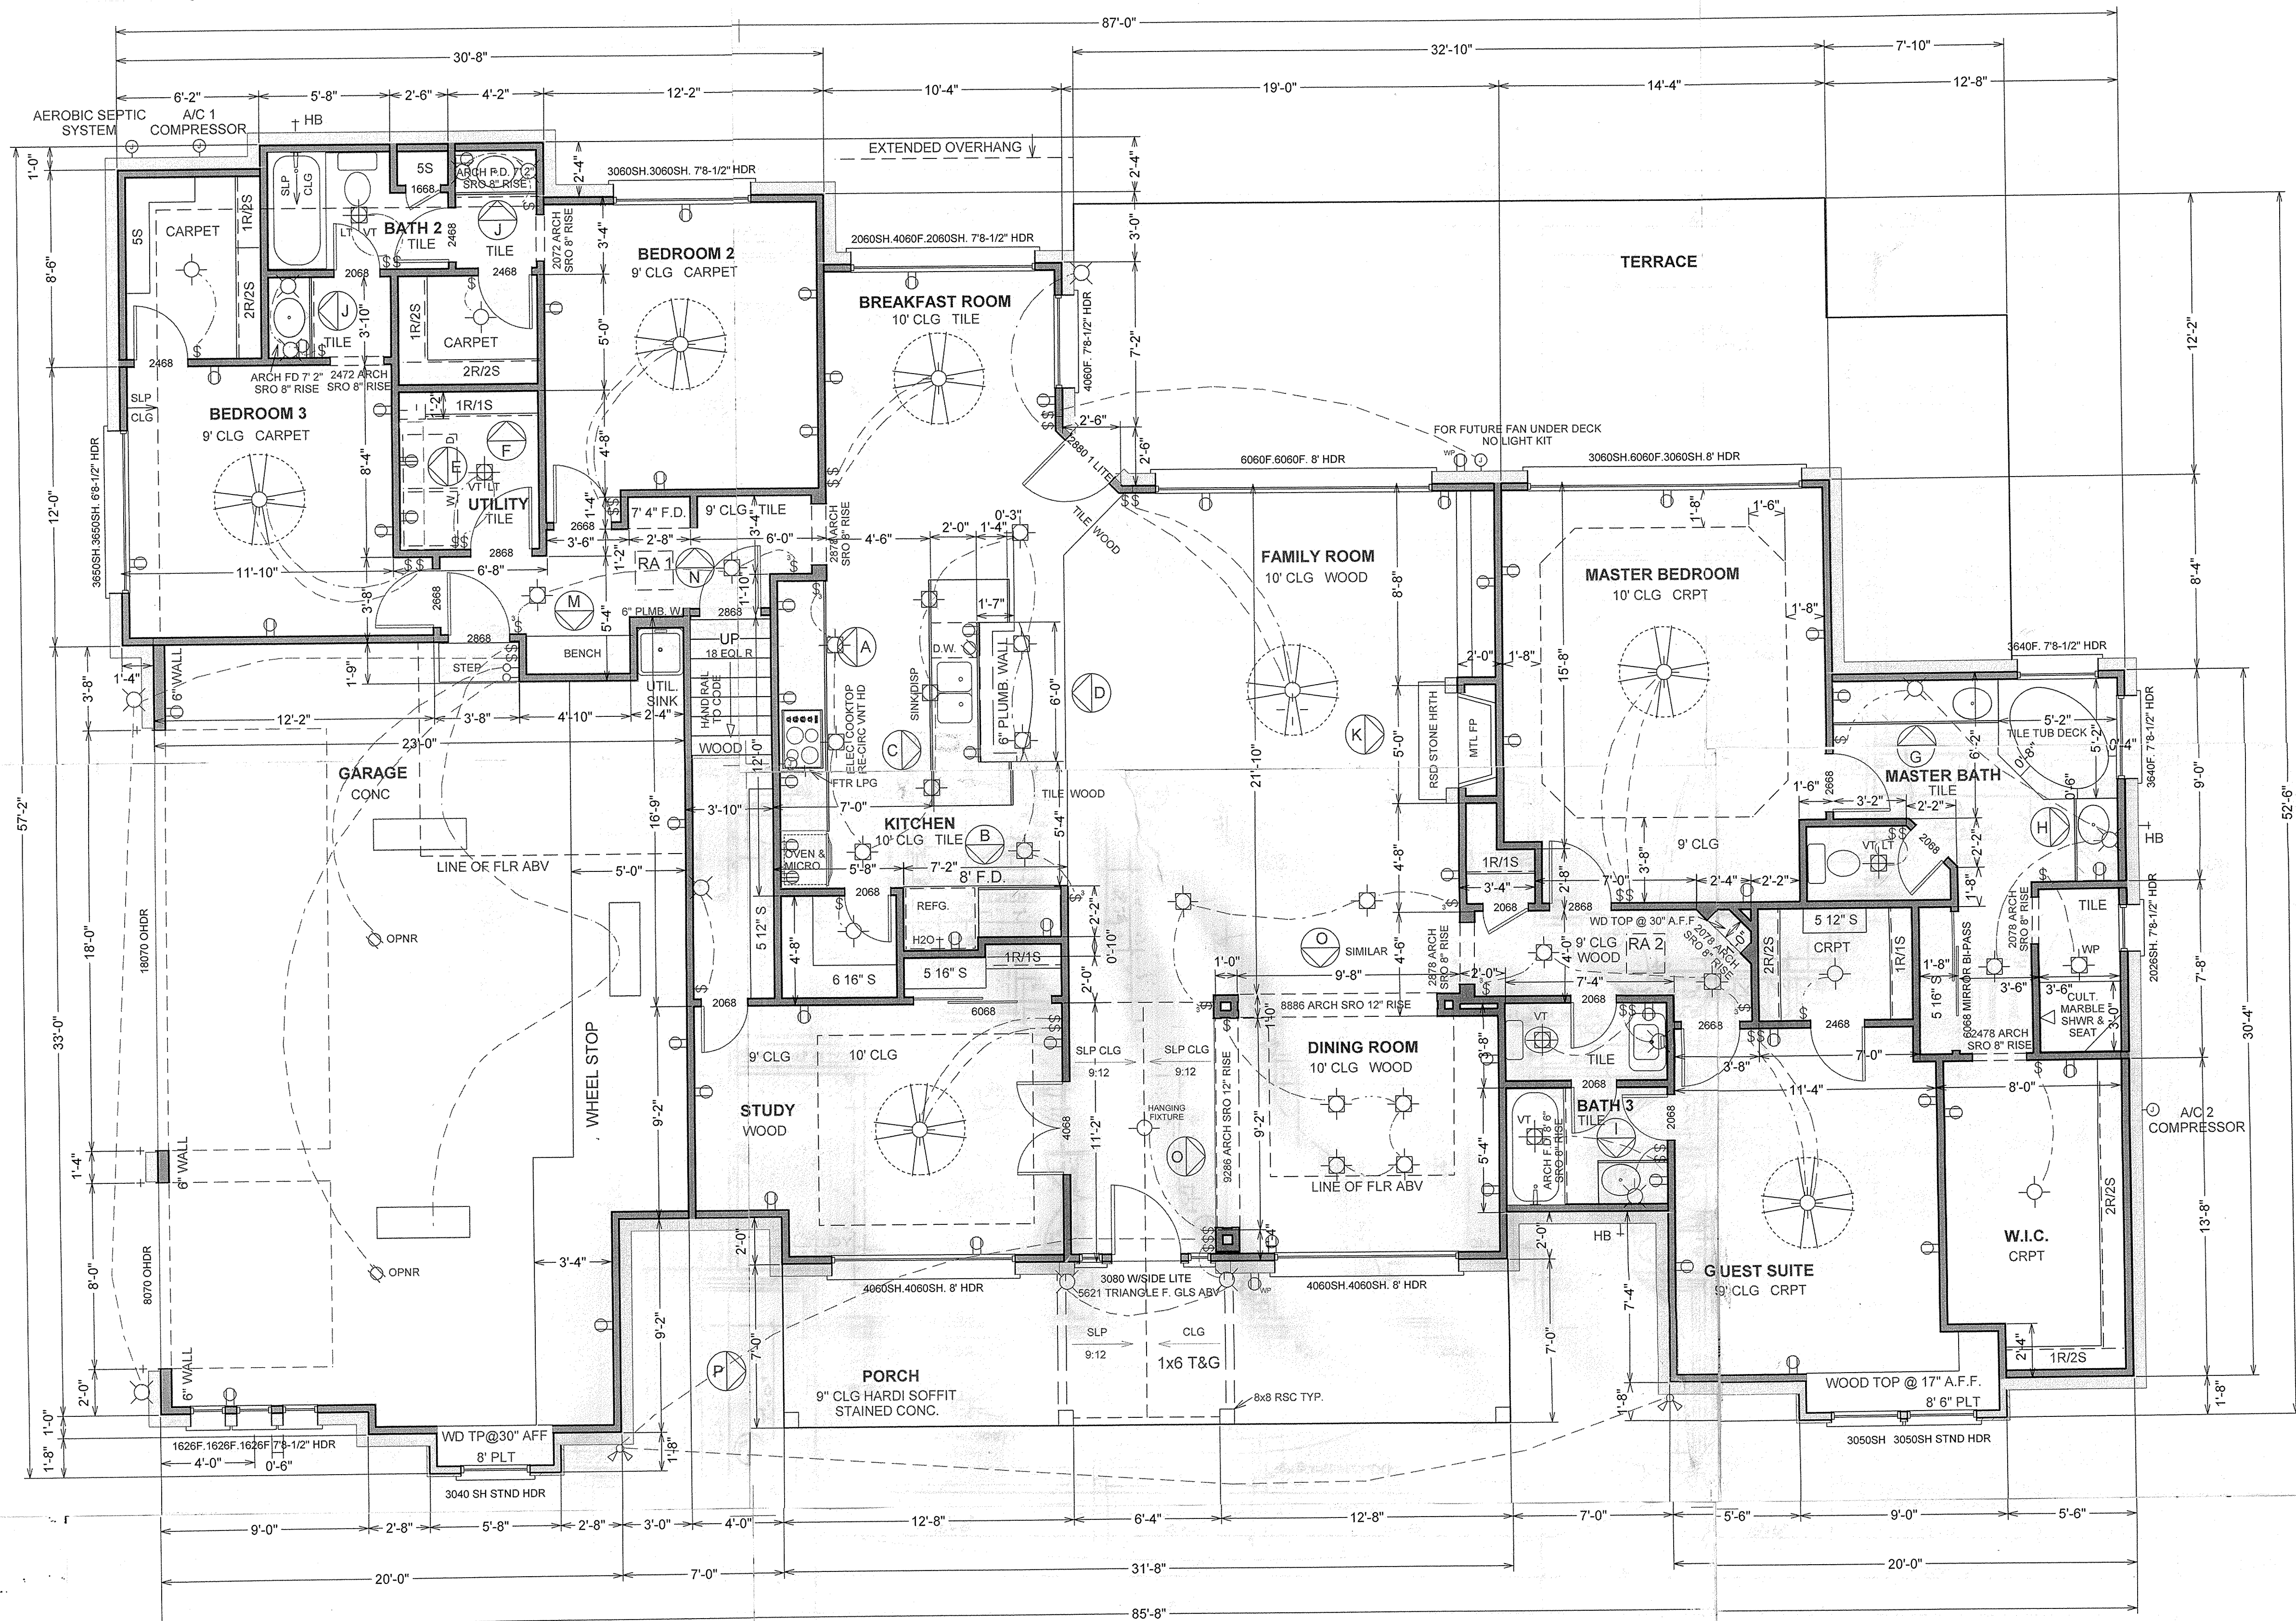

LOWER LEVEL FLOOR PLAN

SCALE 1/4"

- 9' CEILING U.N.O.
HEADERS TO PLAN
VENTS TO REAR
SMOKE DETECTORS TO CODE
FIREBLOCKING TO CODE
SAFETY CLASS TO CODE

- AK 1 : FRM, DR, STUDY, KITCHEN, BKRST
ER2, BE 3: IN ATIC ABX BE 2
- AK 2 : METE SUITE, QUEST RM; IN
ATIC ABX GE
- WH 1 : 20 GAL ELECTRIC; IN FRAMED PAN
IN ATIC ABX CST, RM FOR MECH HT, B3B4
- WH 2 : 40 GAL FRMD PAN IN ATIC ABX BE 2
FOR B2, KITCHEN